


WSZ 106

Anrissverbau Gletscher AS

1:400

Benjamin

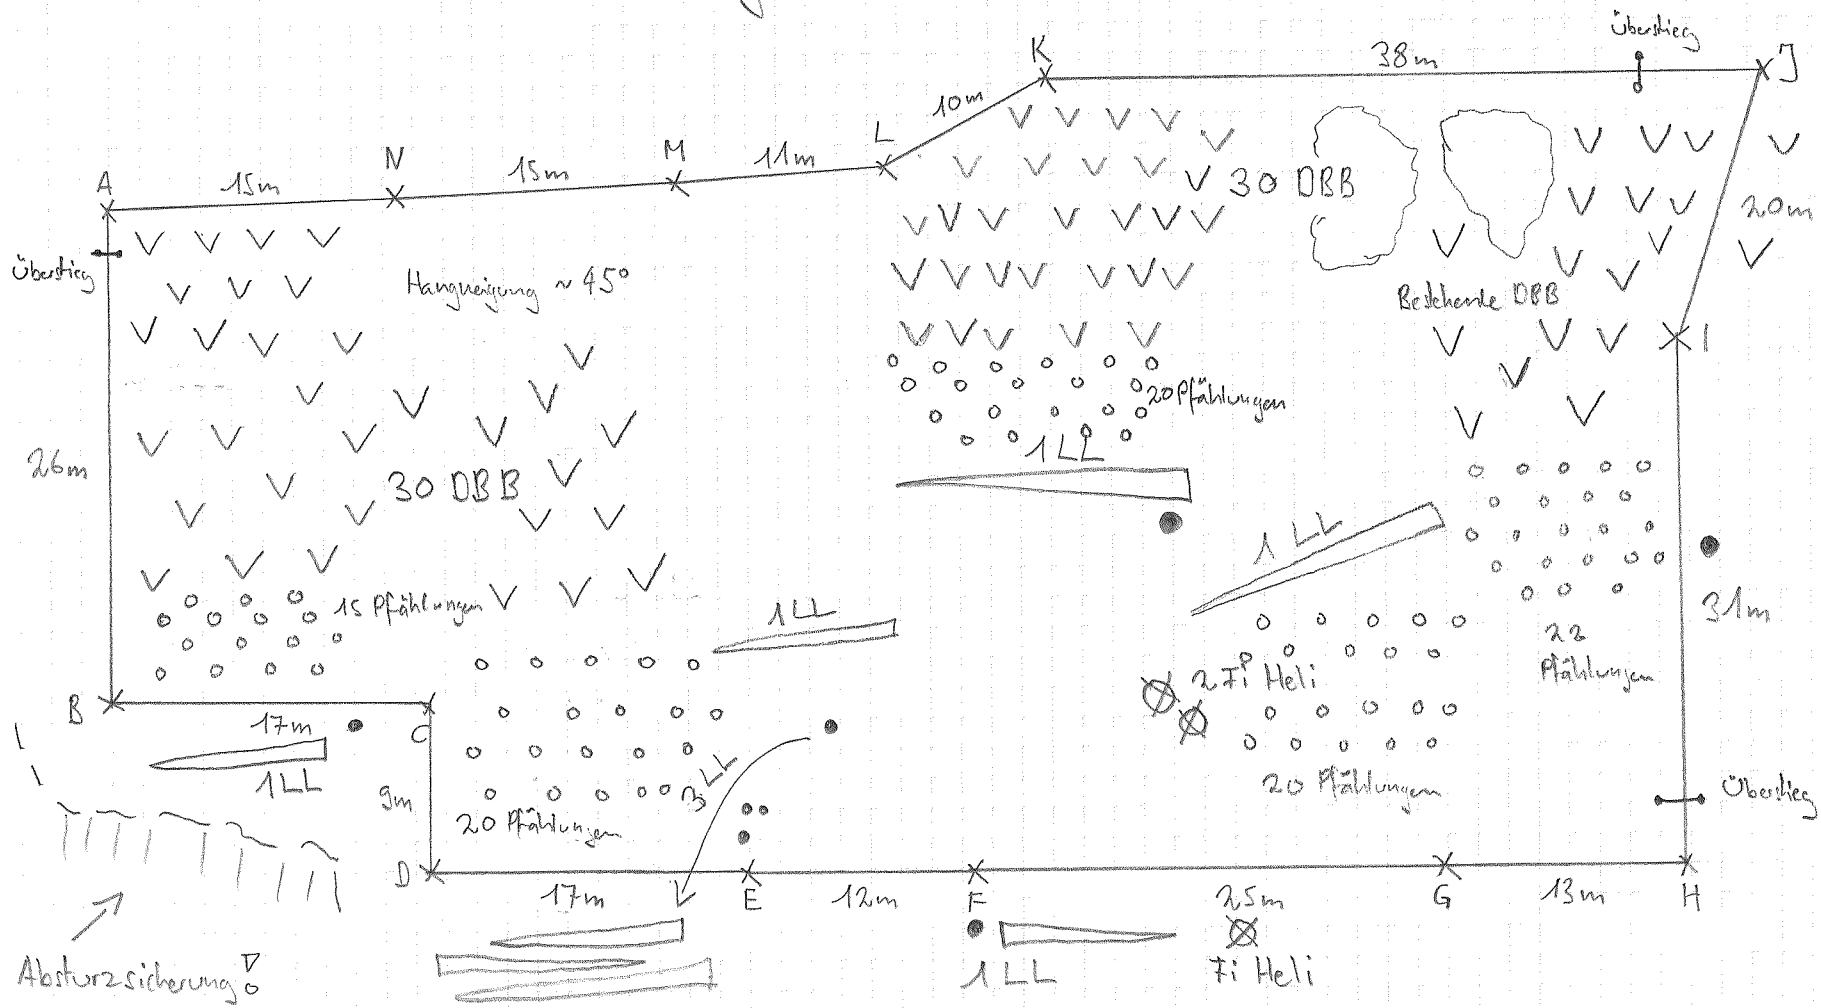

Total: 259 m¹ WSZ

60 shk DBB

550 Pflanzen (~ 40%)

8 Querbäume LL

97 Stk Pfählungen

150 TEi / 100 WLi / 25 SAh / 25 BAh / 100 WFo / 100 WTa / 50 Nu