

Versuch 00230


La Ghana

M 1:100

Walnuss 73 1.0/1.0 m

0020/004

0020/010

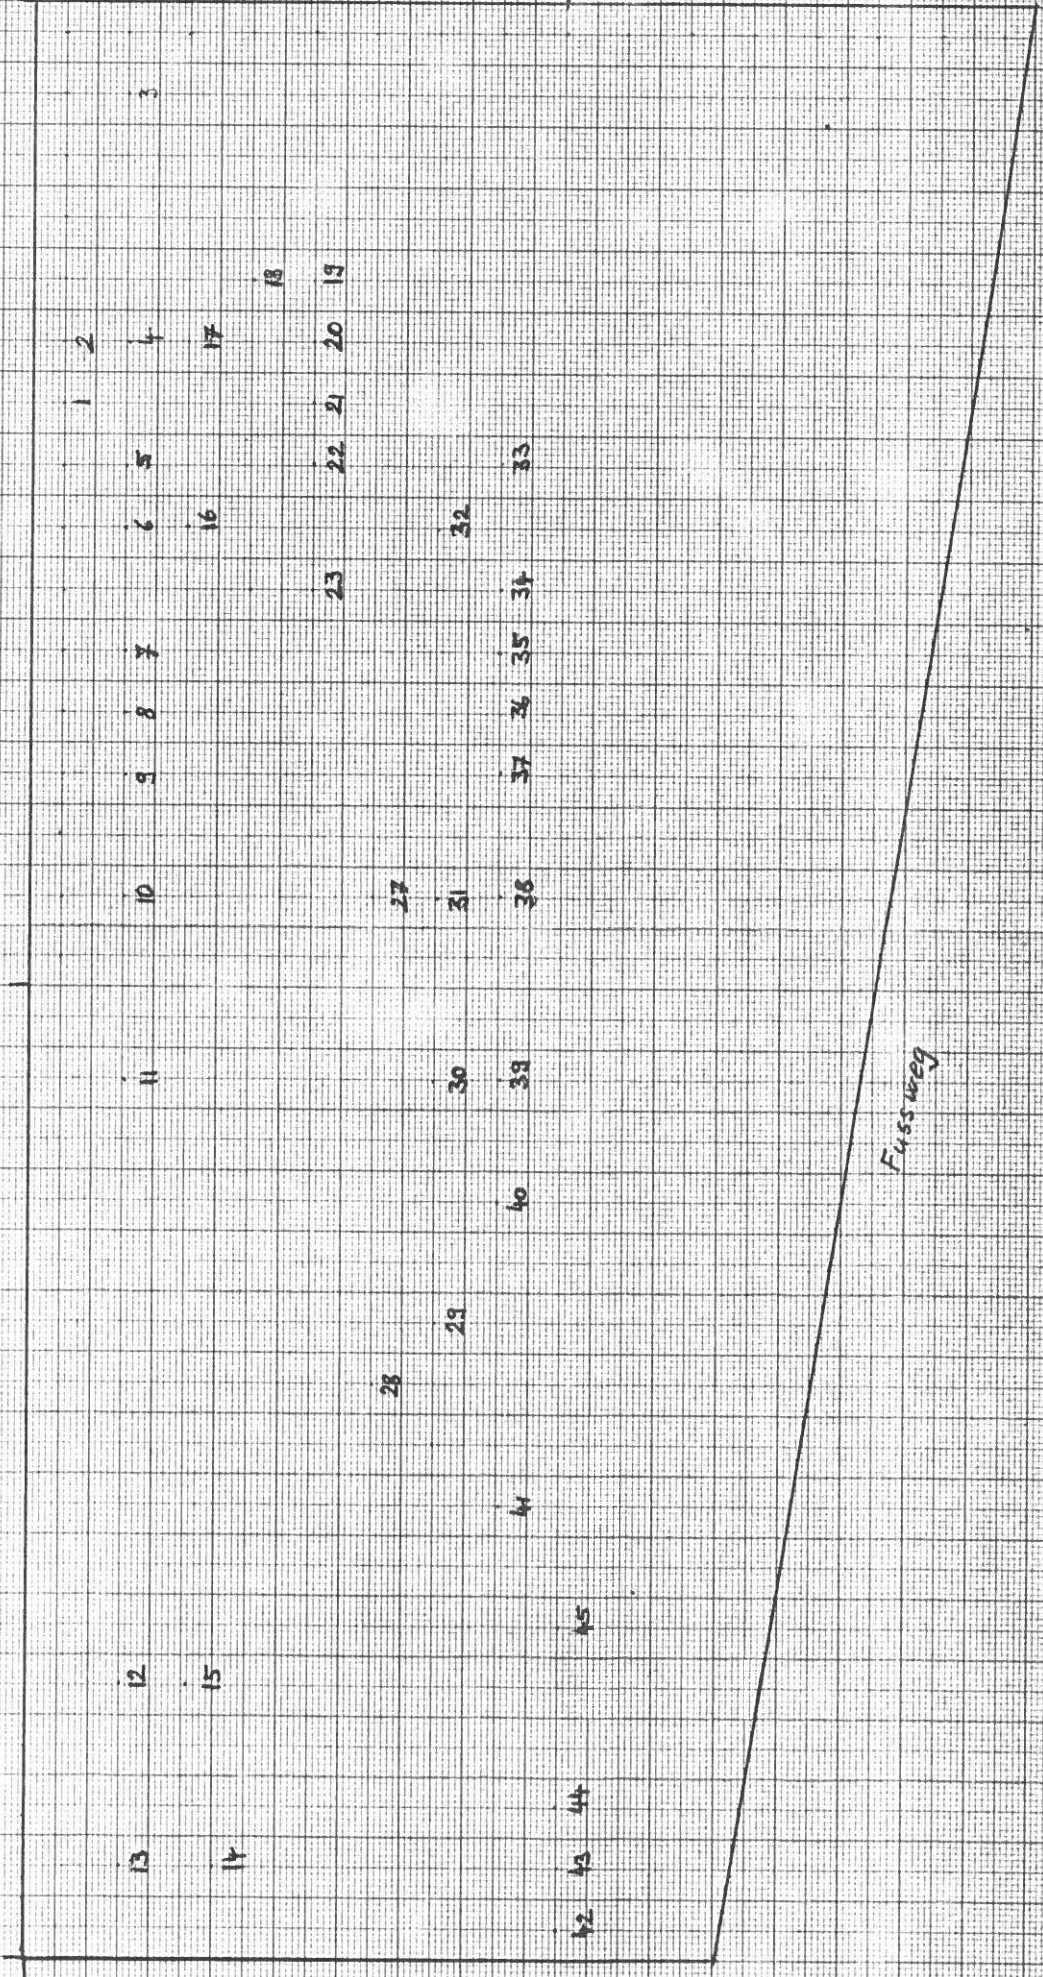

Fussweg

0020  
019  
006  
003

0230